

CONSTRUCTION SPECIFICATIONS

Exterior dimensions are to framing (indicated by solid lines).

Exterior Wall are 2" X 6" Studs

Interior Walls are 2" x 4" Studs

Exterior finishes as marked on the drawings.

9' Interior & Garage Walls

ALL EXTERIOR & INTERIOR SWING DOORS ARE 3' UNLES OTHERWISE NOTED.

HOUSE WRAP FL16453-R6 WILL BE APPLIED DIRECTLY TO EXTERIOR OSP (EXTERIOR SUBSIDING) AND COVERED BY FINISH HARDIBOARD SIDING

TYPICAL INSULATION INFORMATION:


R-38 FIBERGLASS IN CEILING

R-19 OPEN CELL SPRAY FOAM IN EXTERIOR WALLS

Attic Ventilations Calculations:

Total sq ft under roof (3235)

Divided by 600 = 5.39

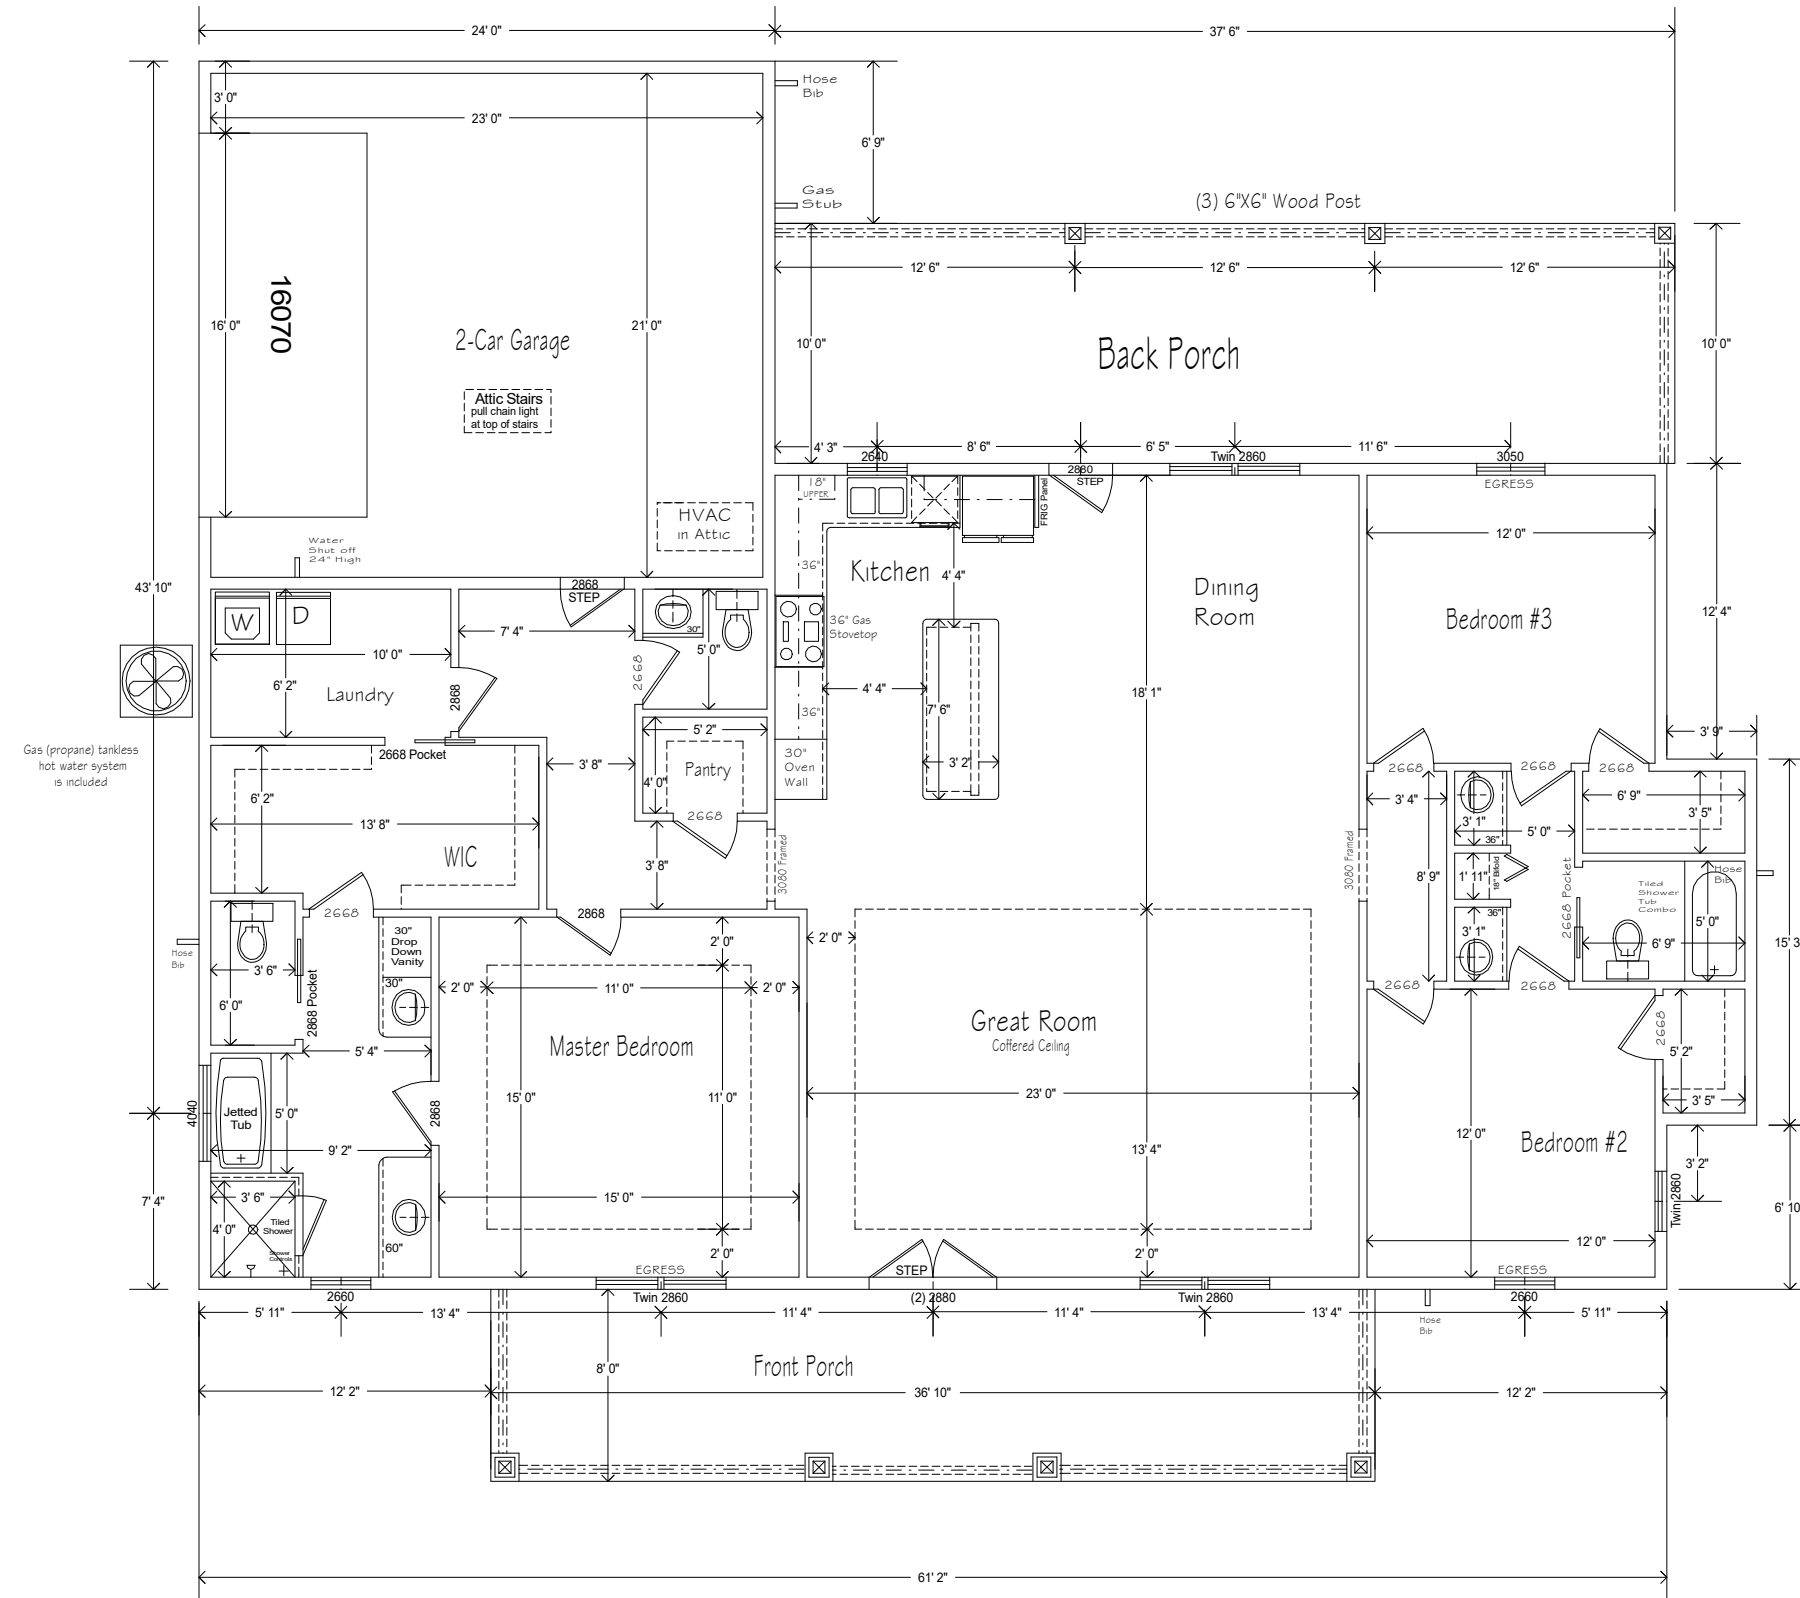

Drawn by:
Michelle Jones

Norfleet Construction Inc.
5820 SE CR 337
Newberry, FL 32669
(352) 354-5110

Sheet
1

The Abilene

SQUARE FOOTAGE	
LIVING AREA	2050
FRONT PORCH	295
BACK PORCH	375
GARAGE	515
TOTAL AREA	3235

